


TYPICAL SECTION FOR
WALKWAY UP ROOFS
PITCHED OVER 5°

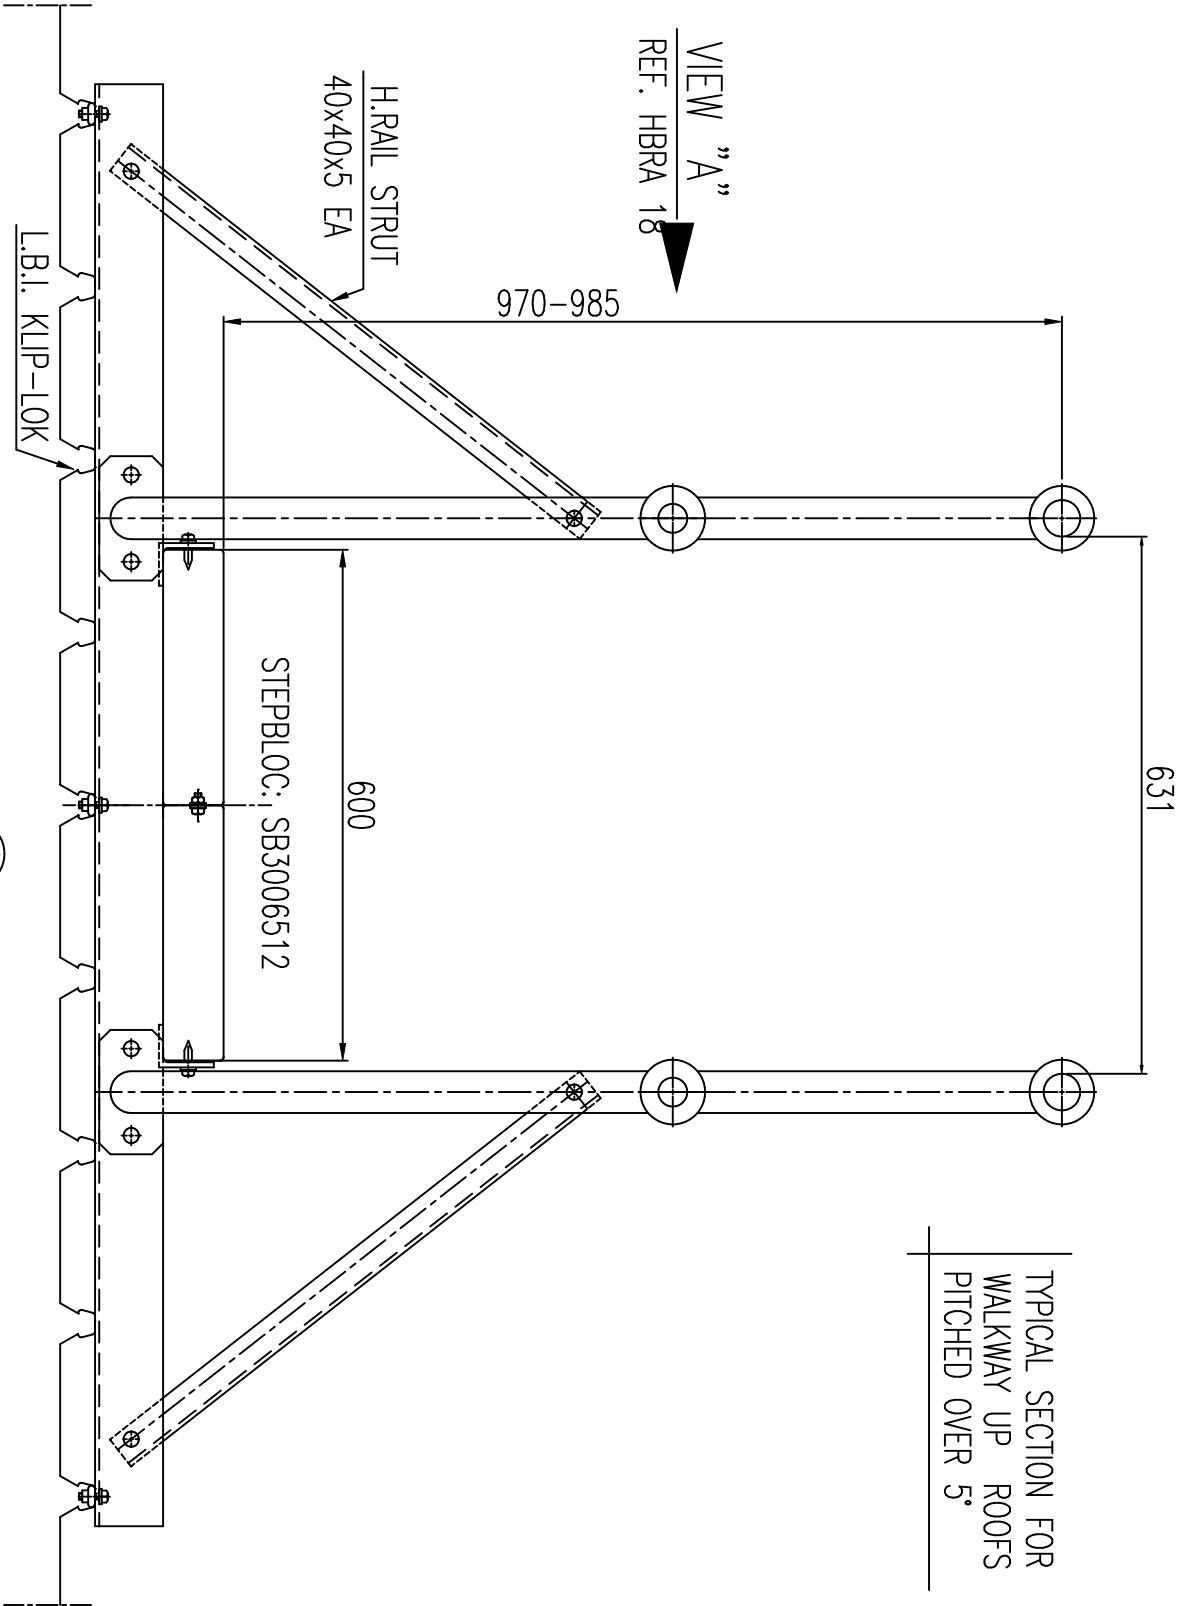

SECTION **A**
REFER LAYOUT HBRA 07



TOTAL ACCESS & SAFETY SYSTEMS
"ROOFWAYS" ROOF WALKWAY SYSTEMS

HALLWELD-BENNETT P/L
ABN 56 008 123 037
14 NINTH ST. WINGFIELD SA 5013
PH: (08) 8347 0800 FAX (08) 8347 0230

REV.	DRG. No.
E	HB-RA
D	17
C	
B	
A	