


TYPICAL SECTION FOR
FRAGILE ROOFS (ASBESTOS/SUPER-SIX)
PITCHED OVER 5°

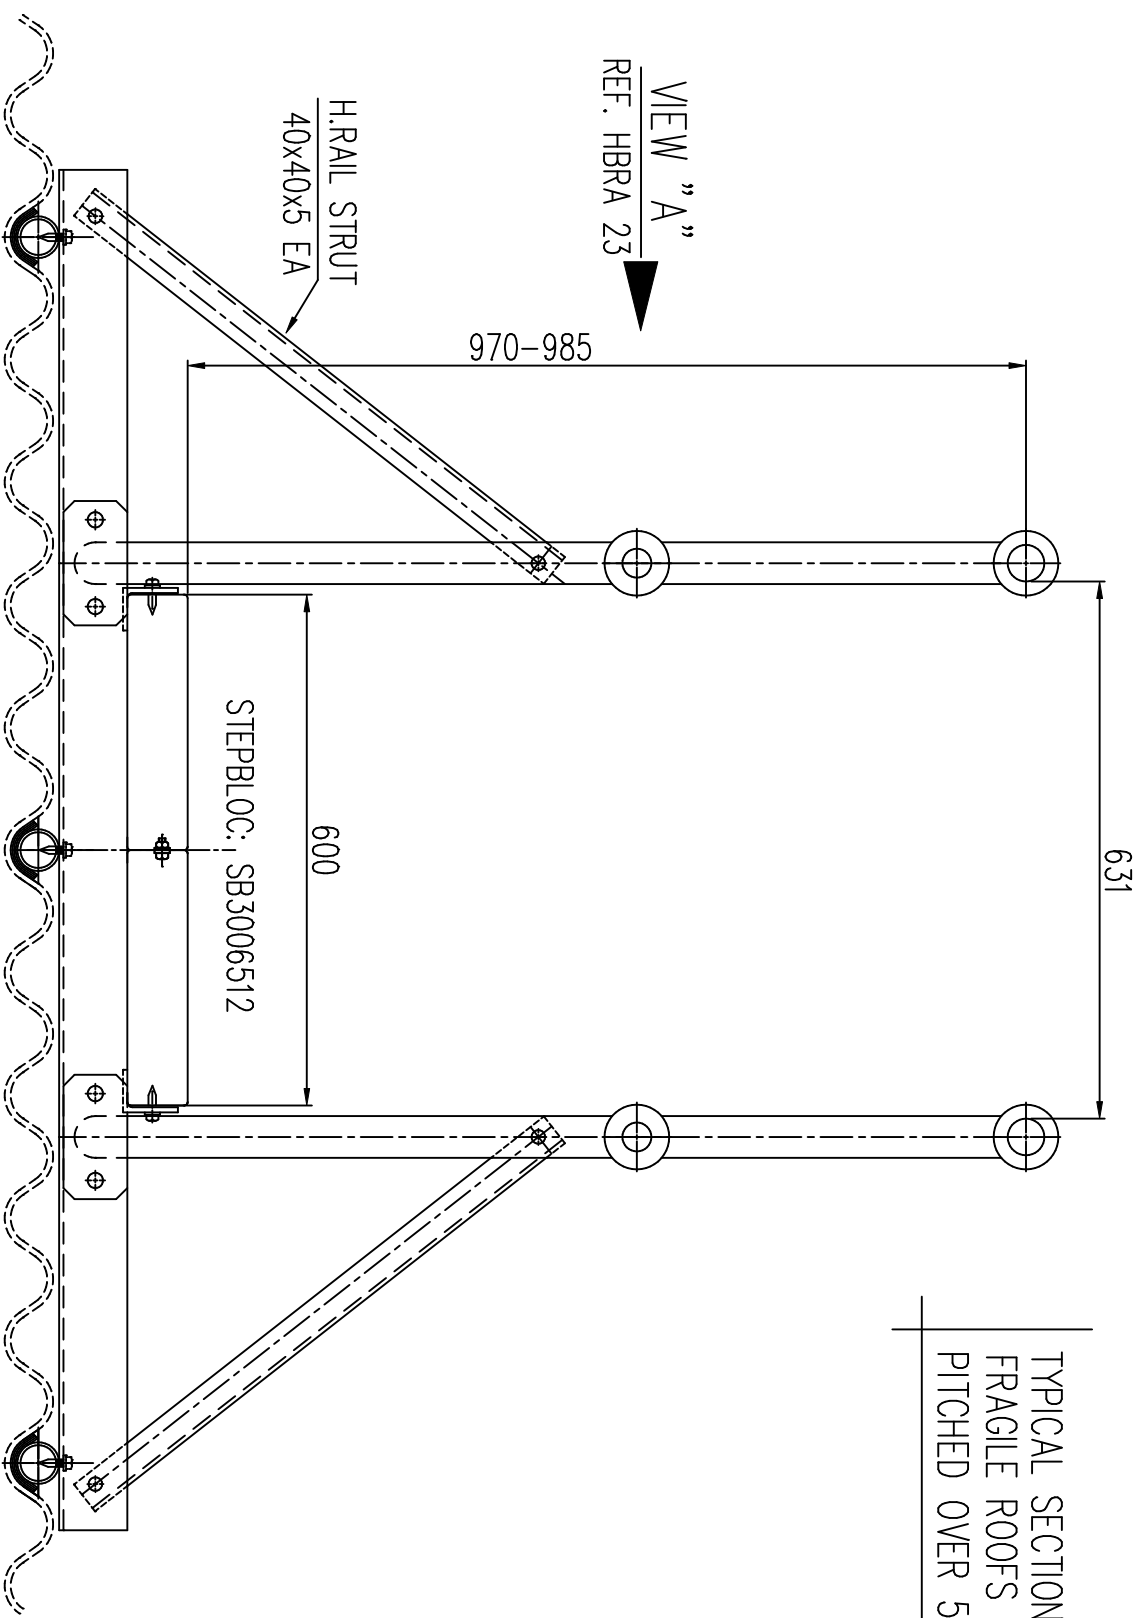

SIMILAR TO SECTION **(A)** ON ASBESTOS OR SUPER-SIX ROOF
REFER LAYOUT HBRA 07



TOTAL ACCESS & SAFETY SYSTEMS
"ROOFWAYS" ROOF WALKWAY SYSTEMS

HALLWELD-BENNETT P/L
ABN 56 008 123 037
14 NINTH ST. WINGFIELD SA 5013
PH. (08) 8347 0800 FAX (08) 8347 0230

E	REV.
D	
C	
B	
A	

DRG. No.
HB-RA
22